

MEDIA VILLAGE MASTERPLAN
TITANIC QUARTER BELFAST



BELFAST
AERIAL VIEW




TITANIC QUARTER LOCATION
BELFAST DOCKLANDS






SITE LAYOUT//PHASE II
SCALE 1:2500

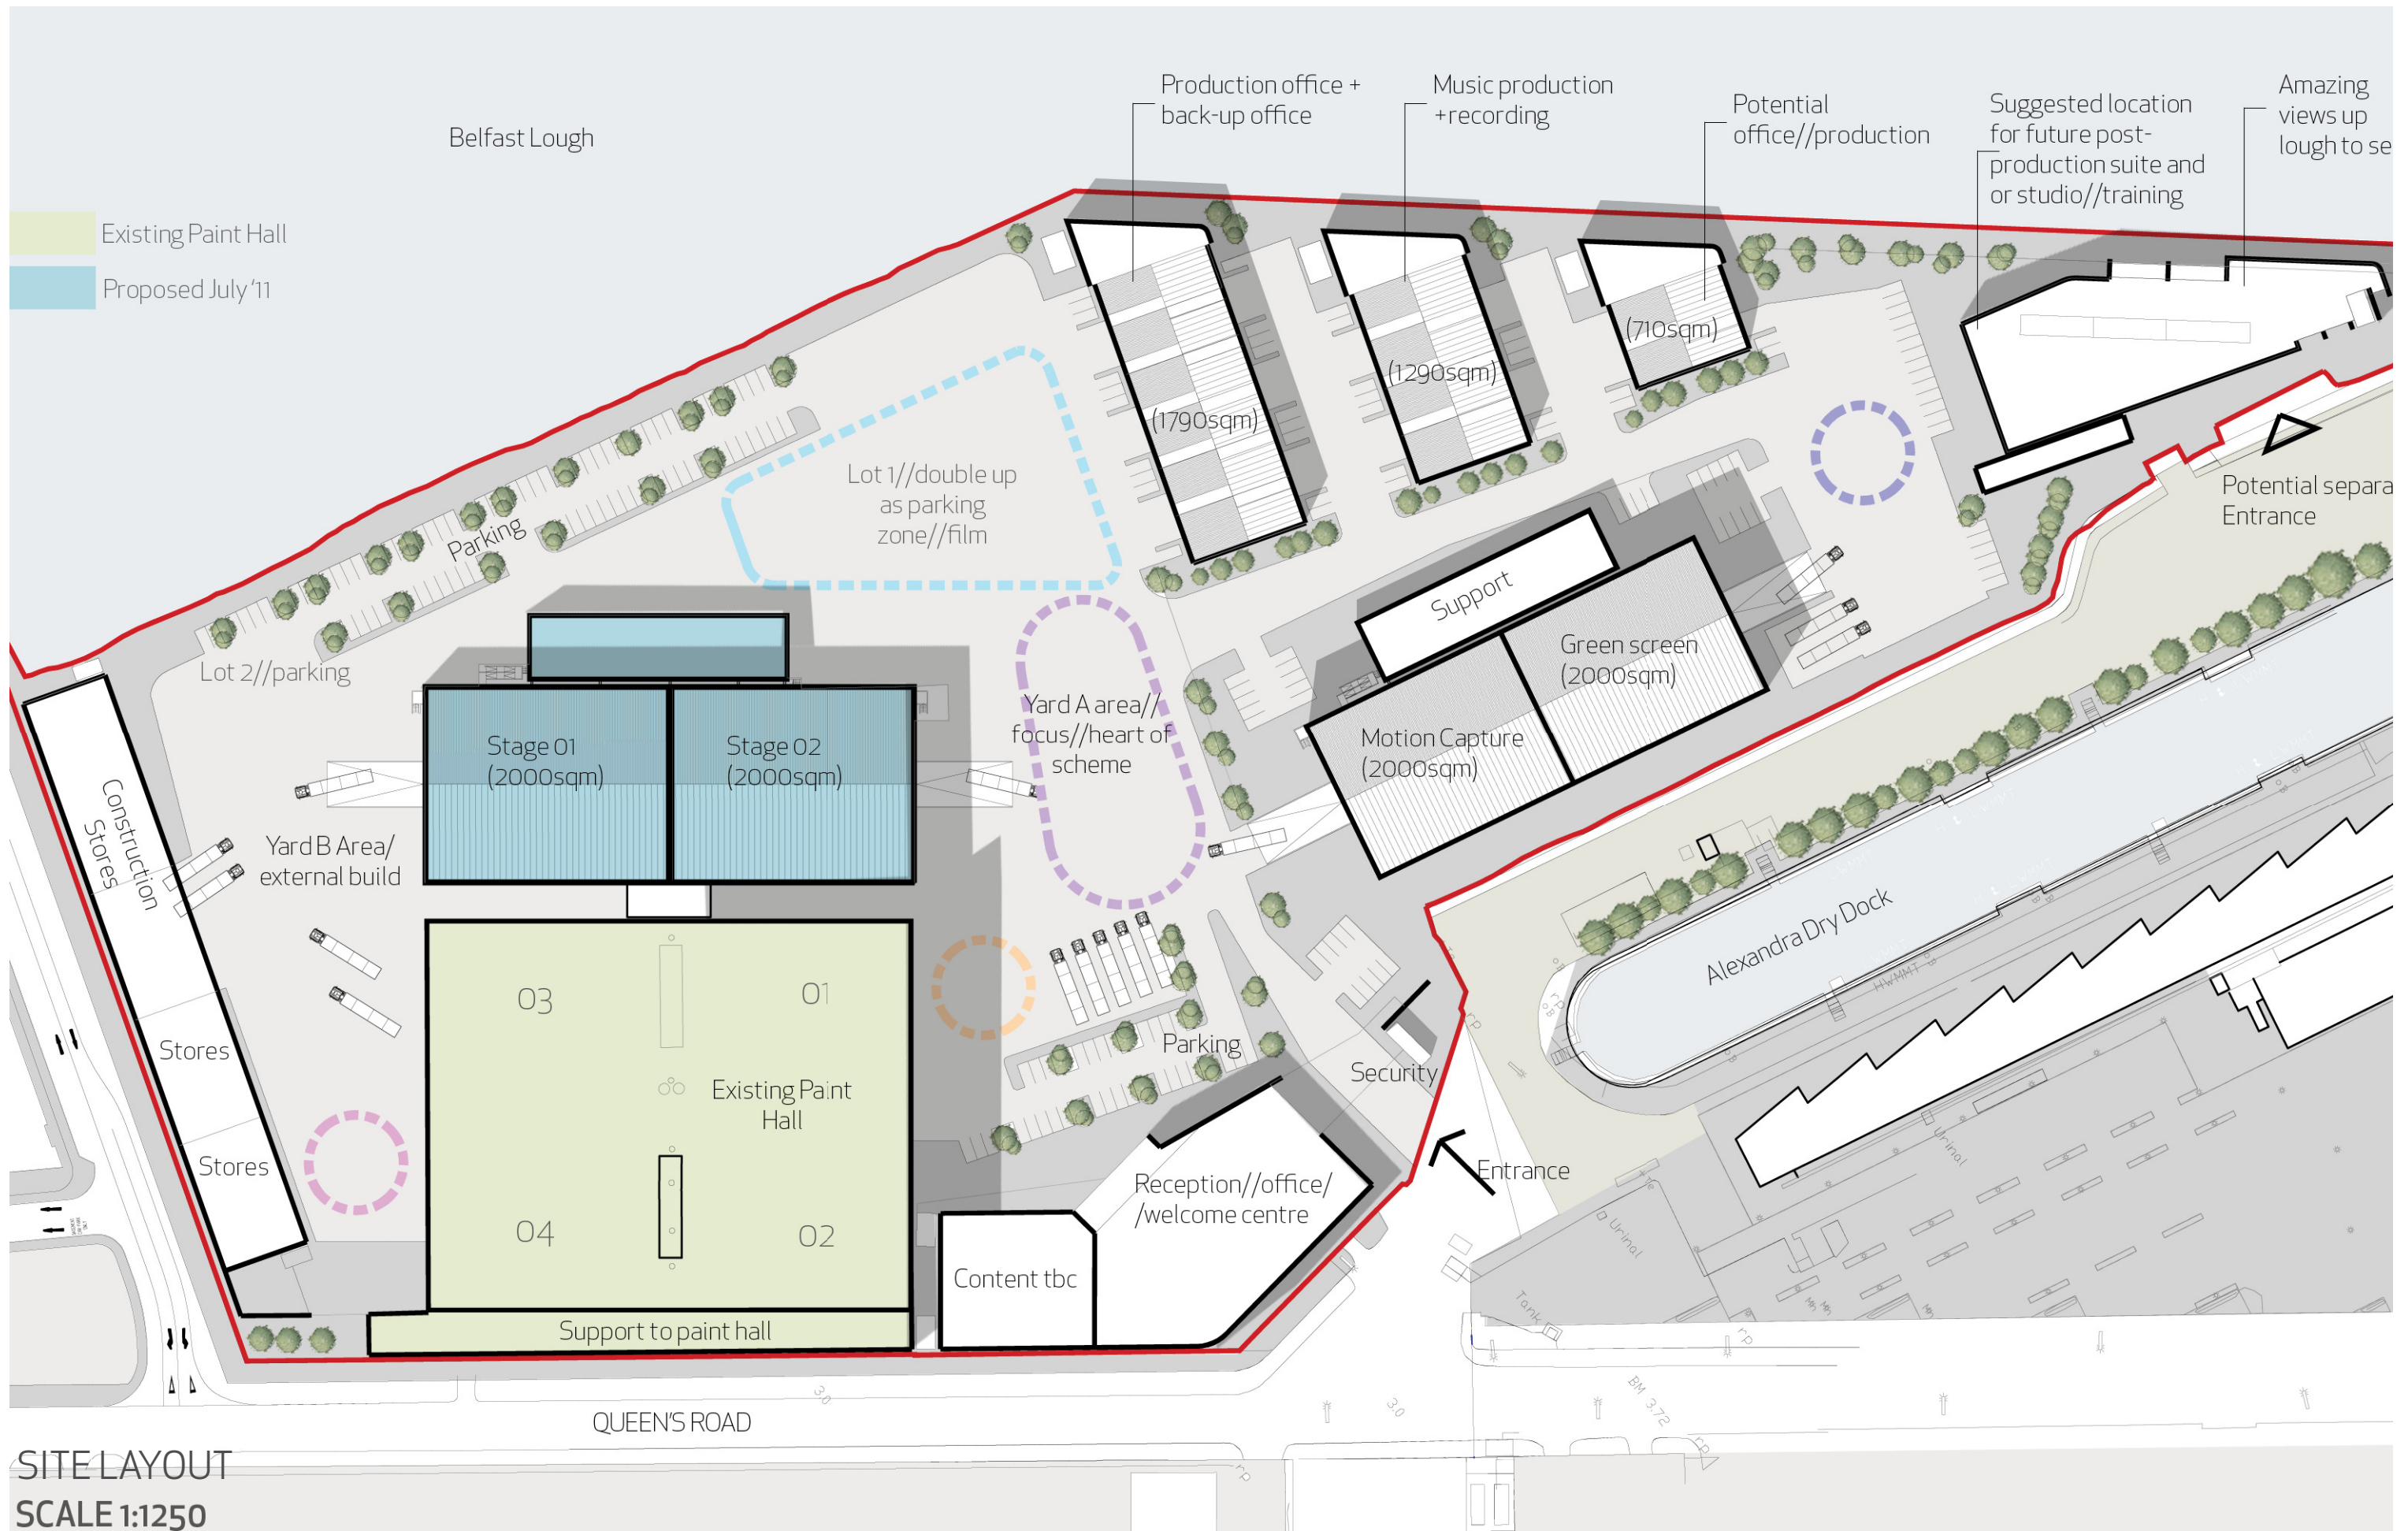




CONCEPT MASSING//CONTEXT

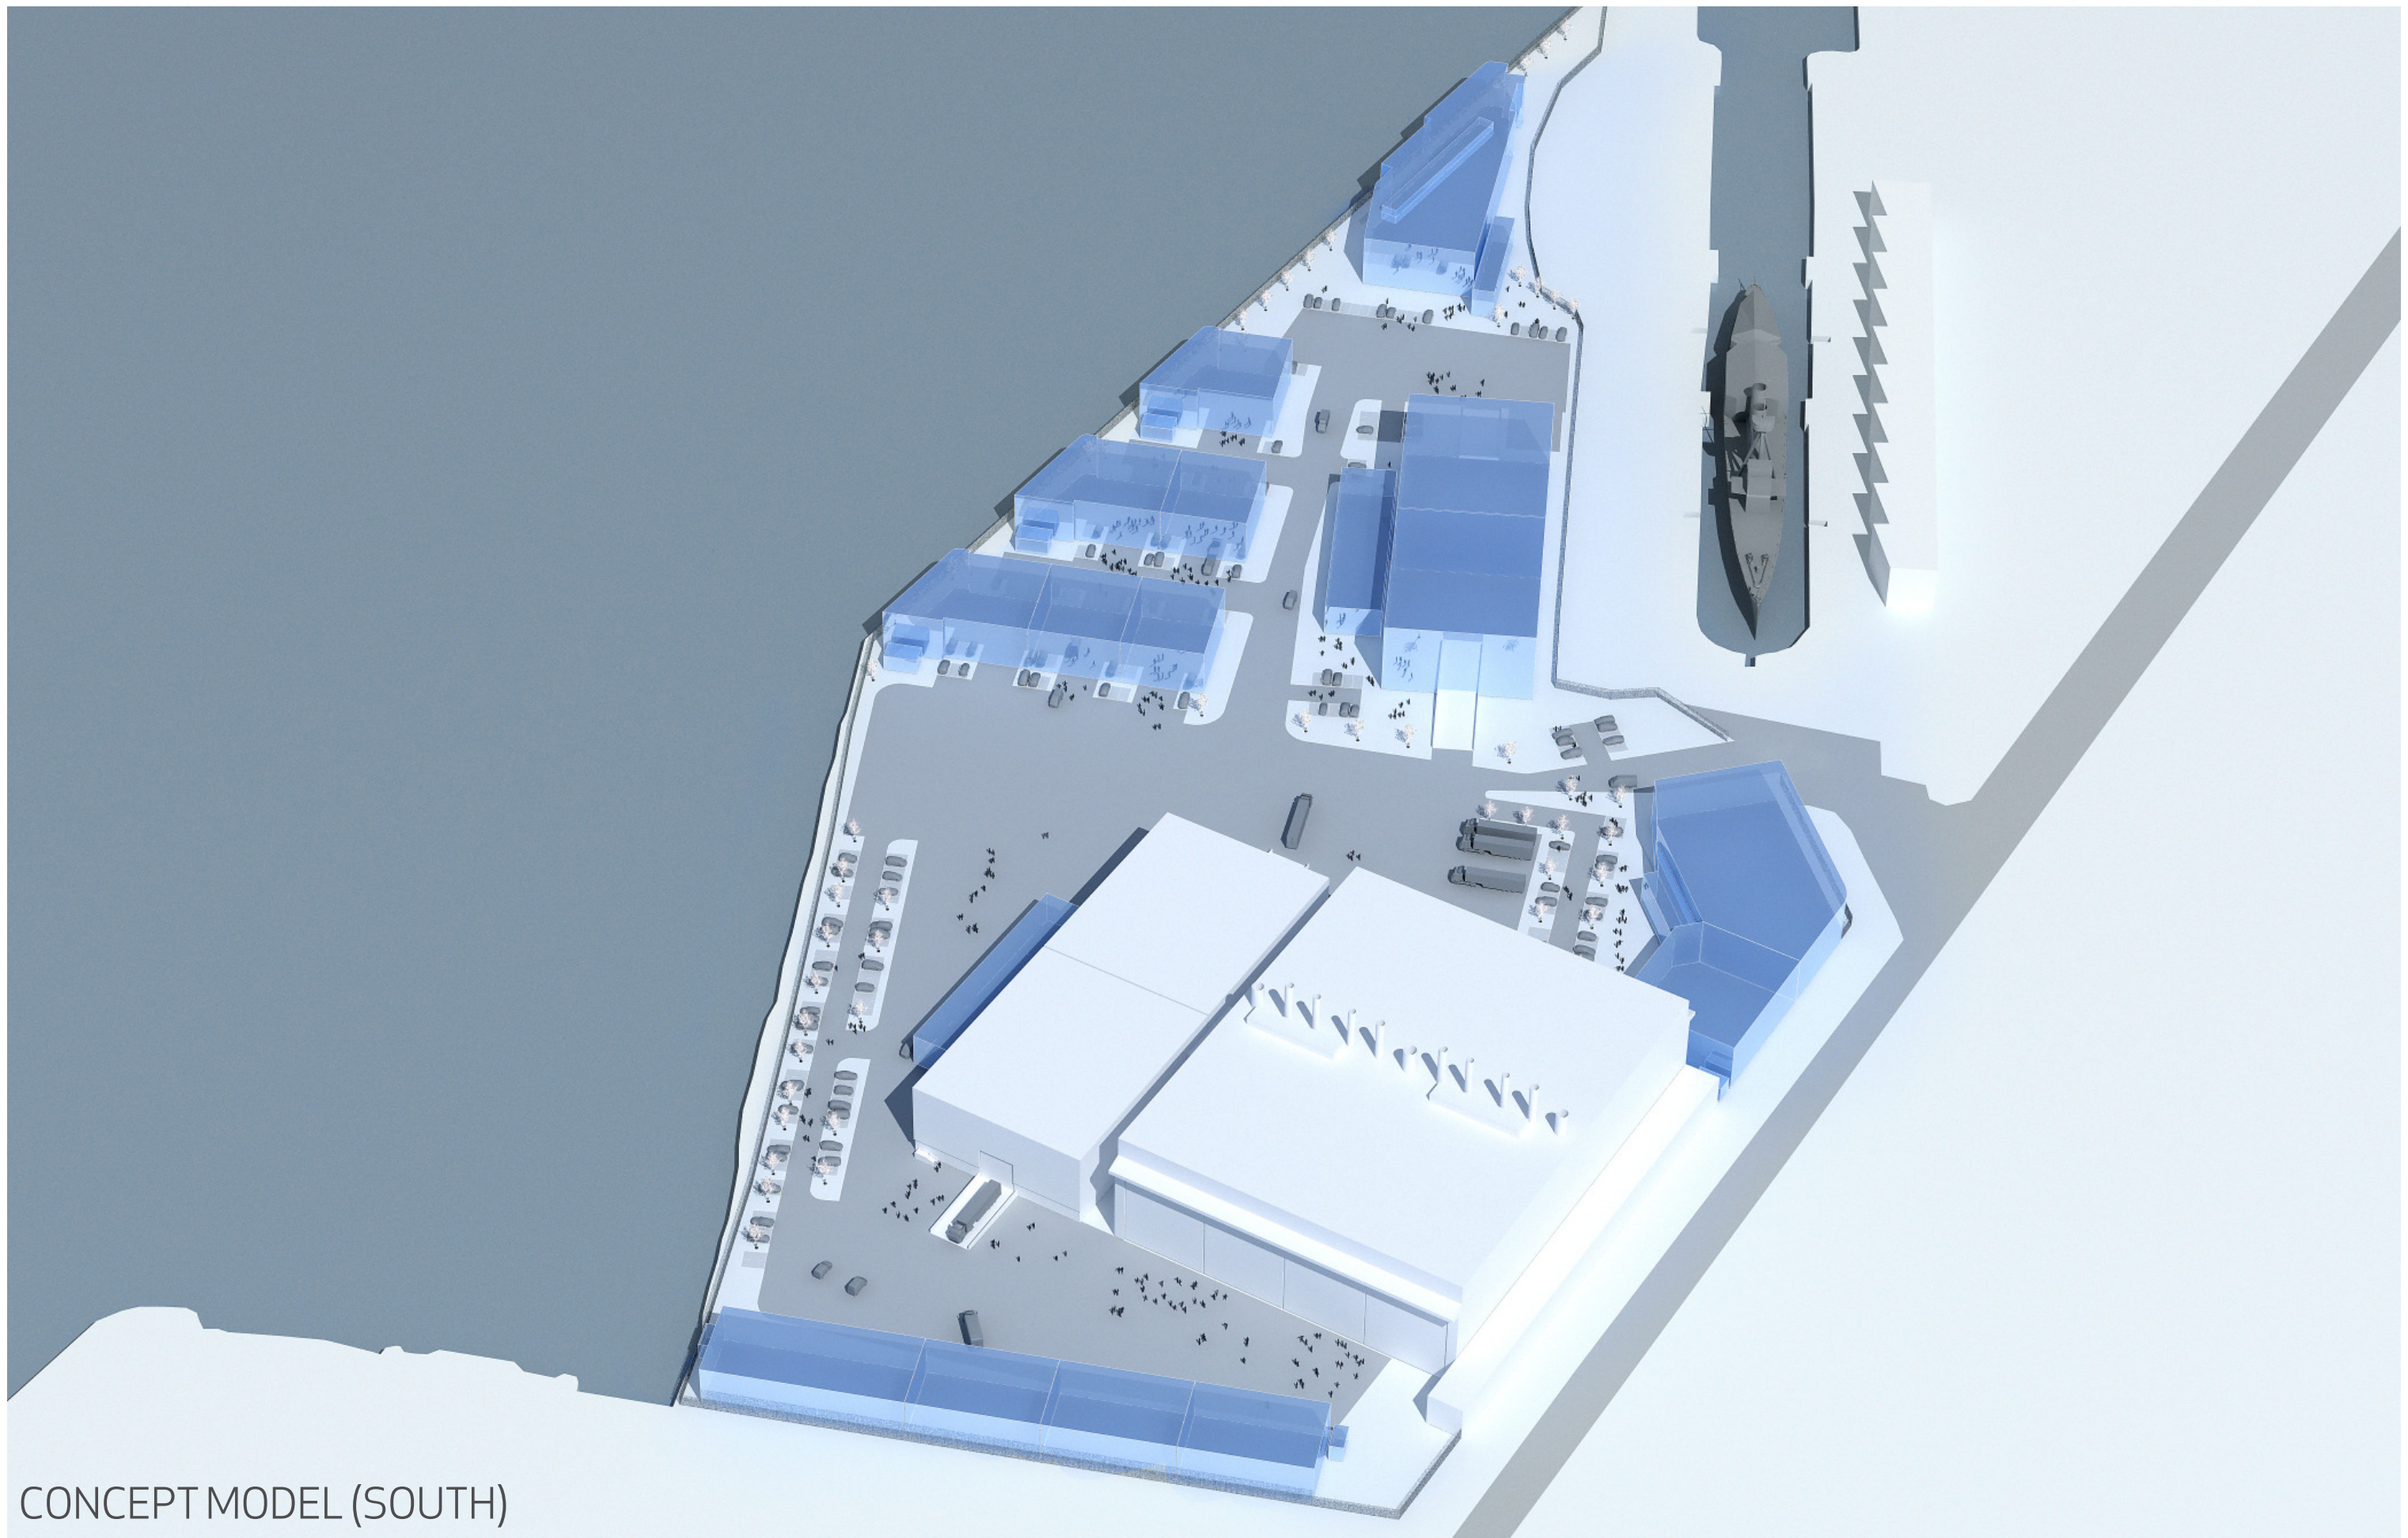

CONCEPT MODEL (SOUTH)

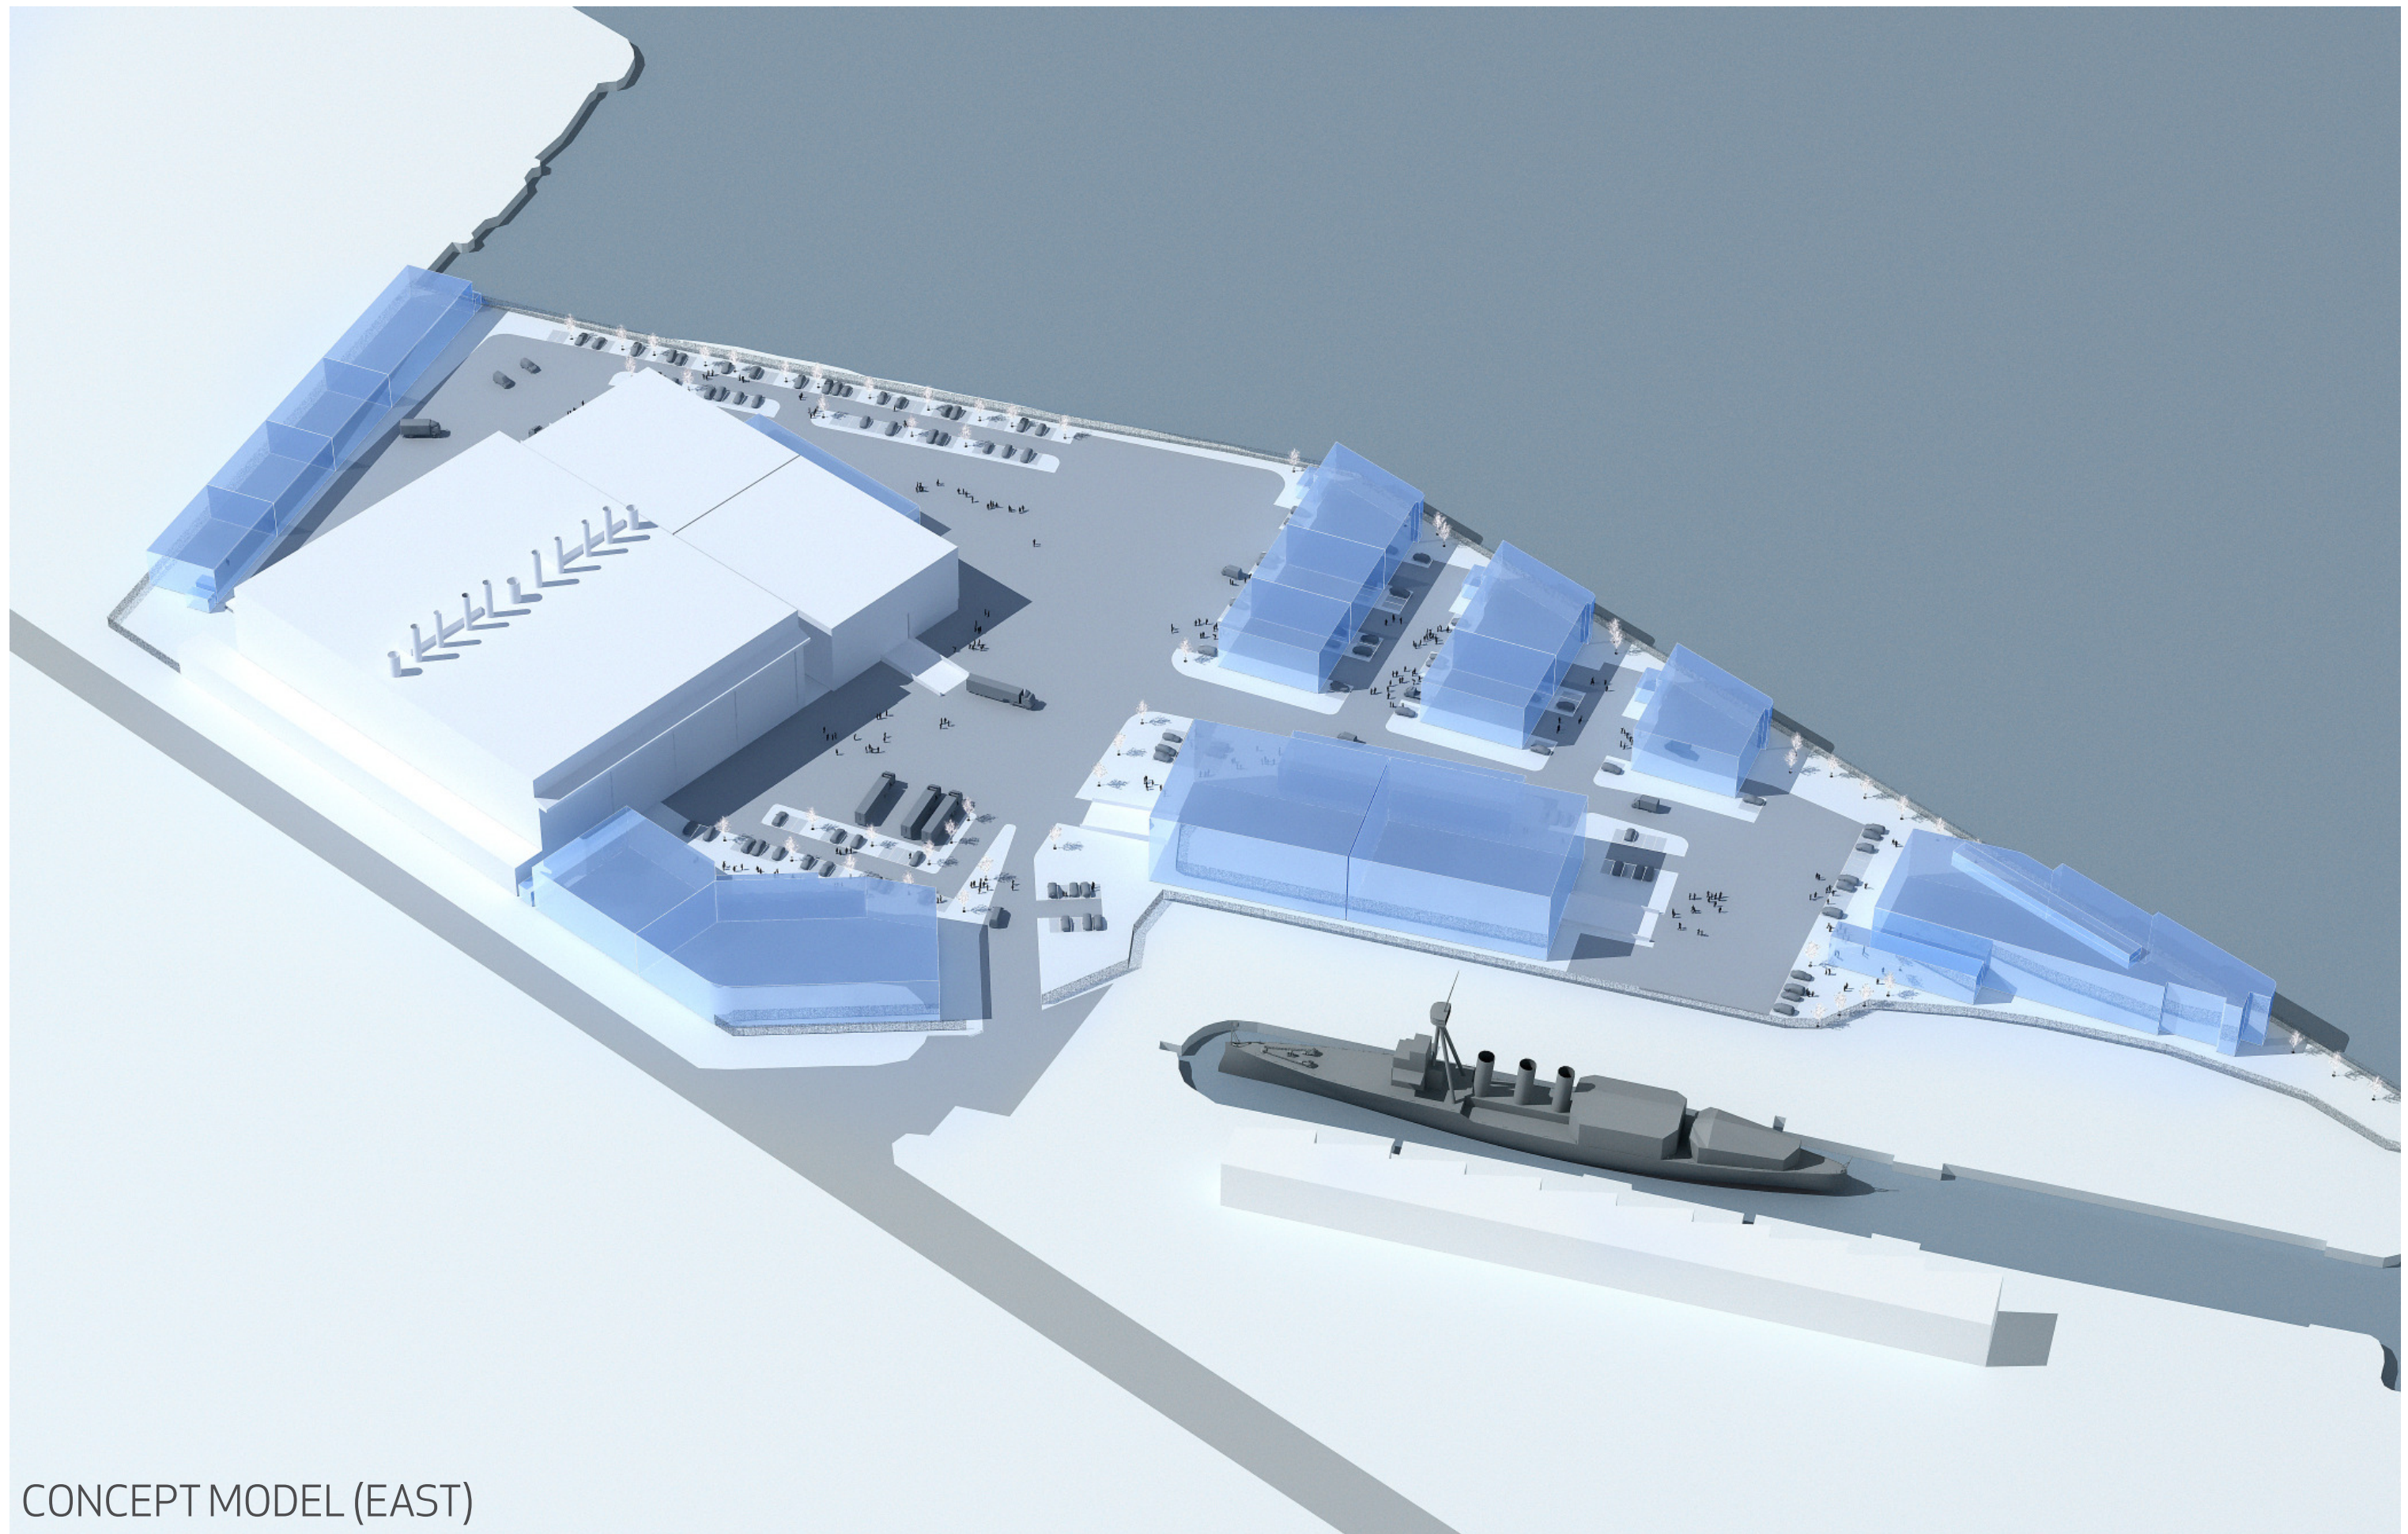

CONCEPT MODEL (EAST)